
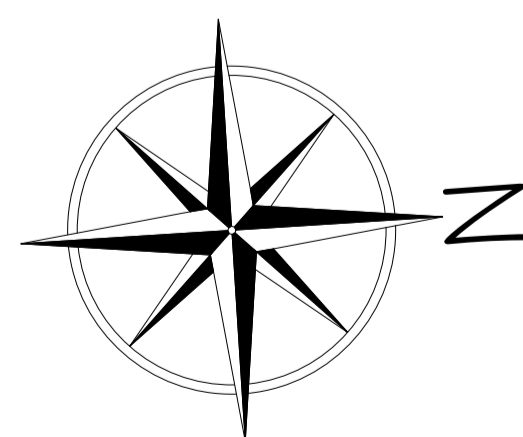


DO NOT SCALE THIS DRAWING
 THIS DRAWING IS TO BE READ IN CONJUNCTION WITH ALL OTHER RELEVANT ARCHITECTS AND STRUCTURAL ENGINEERS DRAWINGS
 ALL DIMENSIONS TO BE CHECKED ON SITE PRIOR TO COMMENCEMENT OF WORKS AND ANY DISCREPANCIES ARE TO BE REPORTED TO THE ARCHITECT.

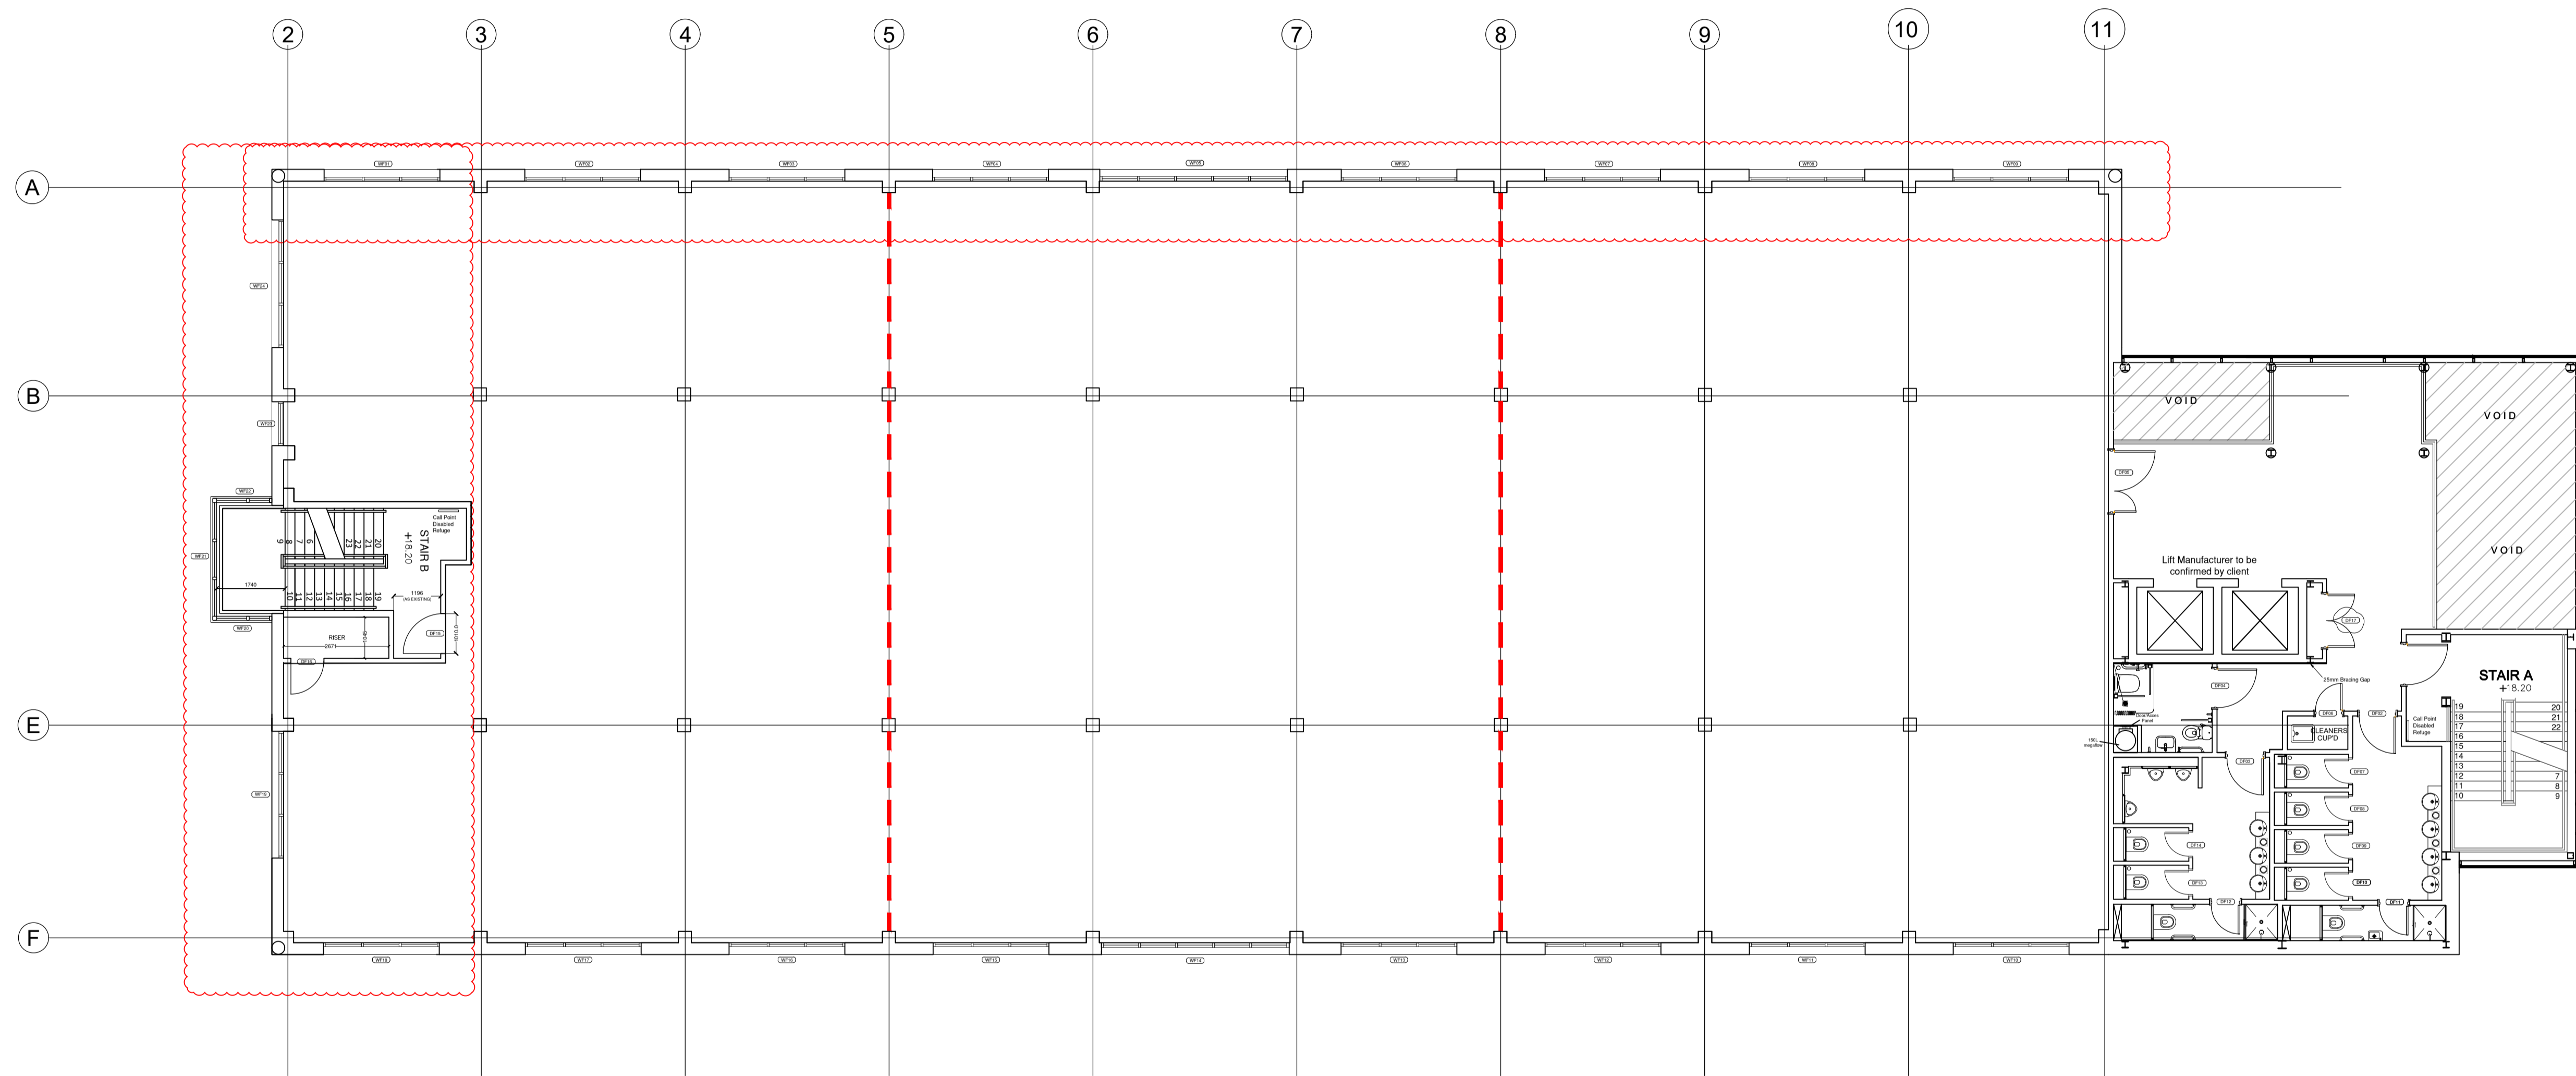

Fire Cavity Barrier
 maximum 20m apart

I -	25/06/2019 - Amendment to building footprint	ES
H -	13/09/2017 - Ceiling Fire Barrier location noted	AC
G -	11/08/2017 - Add megalow and boxing off	WG
F -	20/07/2017 - Edit urinals layout	WG
E -	06/06/2017 - Added building areas	WG
D -	24/01/2017 - DF17 indicated	DH
C -	10/01/2017 - Disabled Refuge Changes	GD
B -	30/11/2016 - Structure changes	WG
A -	23/11/2016 - Staircase A and B Edited	WG
REVISIONS	DATE	INITIAL

PURPOSE OF ISSUE: --
BUILDING REGULATIONS
 CLIENT
 Hempel Estates
 PROJECT
 MEADLAKE PLACE
 THORPE LEA ROAD
 EGHAM, SURREY
 SUBJECT
 Proposed First Floor Plan

	DATE	DRAWN
	JUL 16	GD
	SCALE	CHECKED
	1:100 @ A1	
Dovetail Architects Ltd SUITE 4 CLOCKTOWER HOUSE HORNDON INDUSTRIAL PARK WEST HORNDON, ESSEX, CM13 3XL TEL: 01700 225647	DRAWING NO.	REV.
	3389_BR02	I