
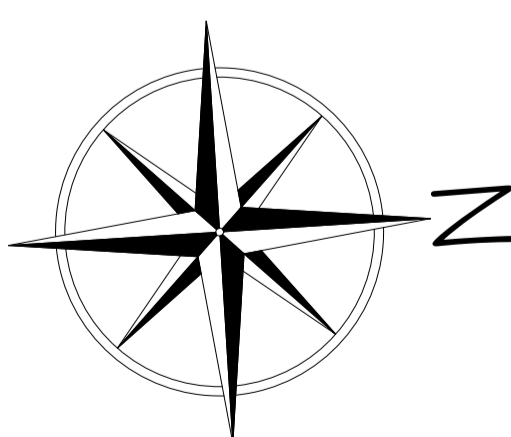


DO NOT SCALE THIS DRAWING
 THIS DRAWING IS TO BE READ IN CONJUNCTION WITH ALL OTHER RELEVANT ARCHITECTS AND STRUCTURAL ENGINEERS DRAWINGS
 ALL DIMENSIONS TO BE CHECKED ON SITE PRIOR TO COMMENCEMENT OF WORKS AND ANY DISCREPANCIES ARE TO BE REPORTED TO THE ARCHITECT.

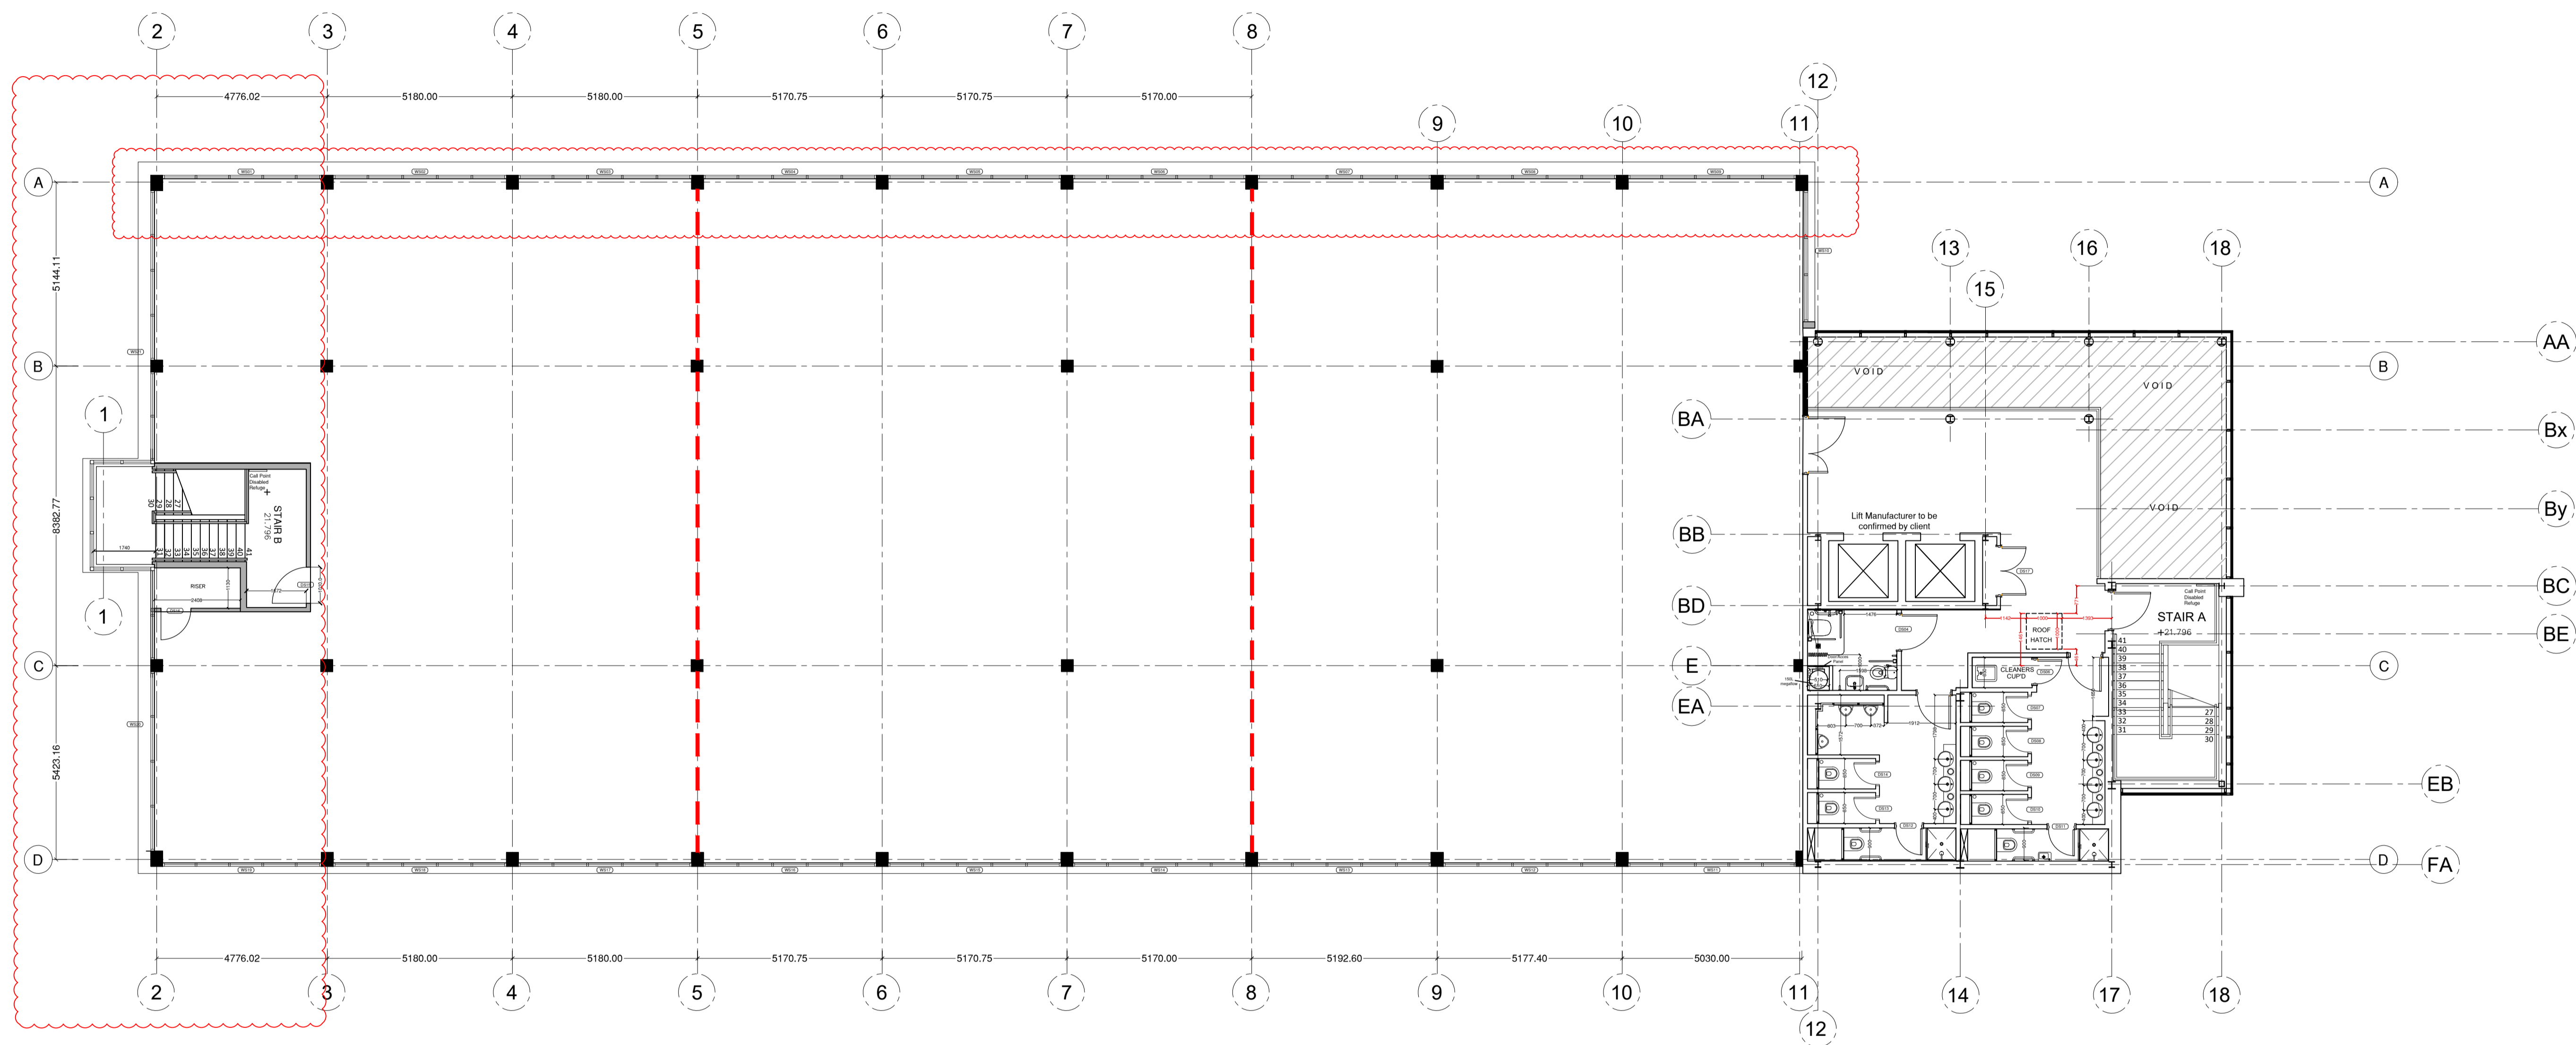

Fire Cavity Barrier
 maximum 20m apart

REVISIONS	DATE	INITIAL
K-	25/06/2019 - Amendment to building footprint	ES
J-	13/09/2017 - Ceiling Fire Barrier location noted	AC
H-	11/08/2017 - Add moggflow and boxing off	WG
G-	20/07/2017 - Edit urinal layout	WG
F-	06/06/2017 - Added building areas	WG
D-	25/01/2017 - DS17 indicated	DH
C-	16/01/2017 - Dimensions Added	GD
B-	30/11/2016 - Structure changes	WG
A-	23/11/2016 - Staircase A and B Edited	WG

PURPOSE OF ISSUE: -

BUILDING REGULATIONS

CLIENT
 Hempel Estates

PROJECT
 MEADLAKE PLACE
 THORPE LEA ROAD
 EGHAM, SURREY

SUBJECT
 Proposed Second Floor Plan

DATE	DRAWN
JUL 16	EO
SCALE	CHECKED
1:100 @ A1	
DRAWING NO.	REV.
3389_BR03	K

